


SAMPLE SITE PLAN

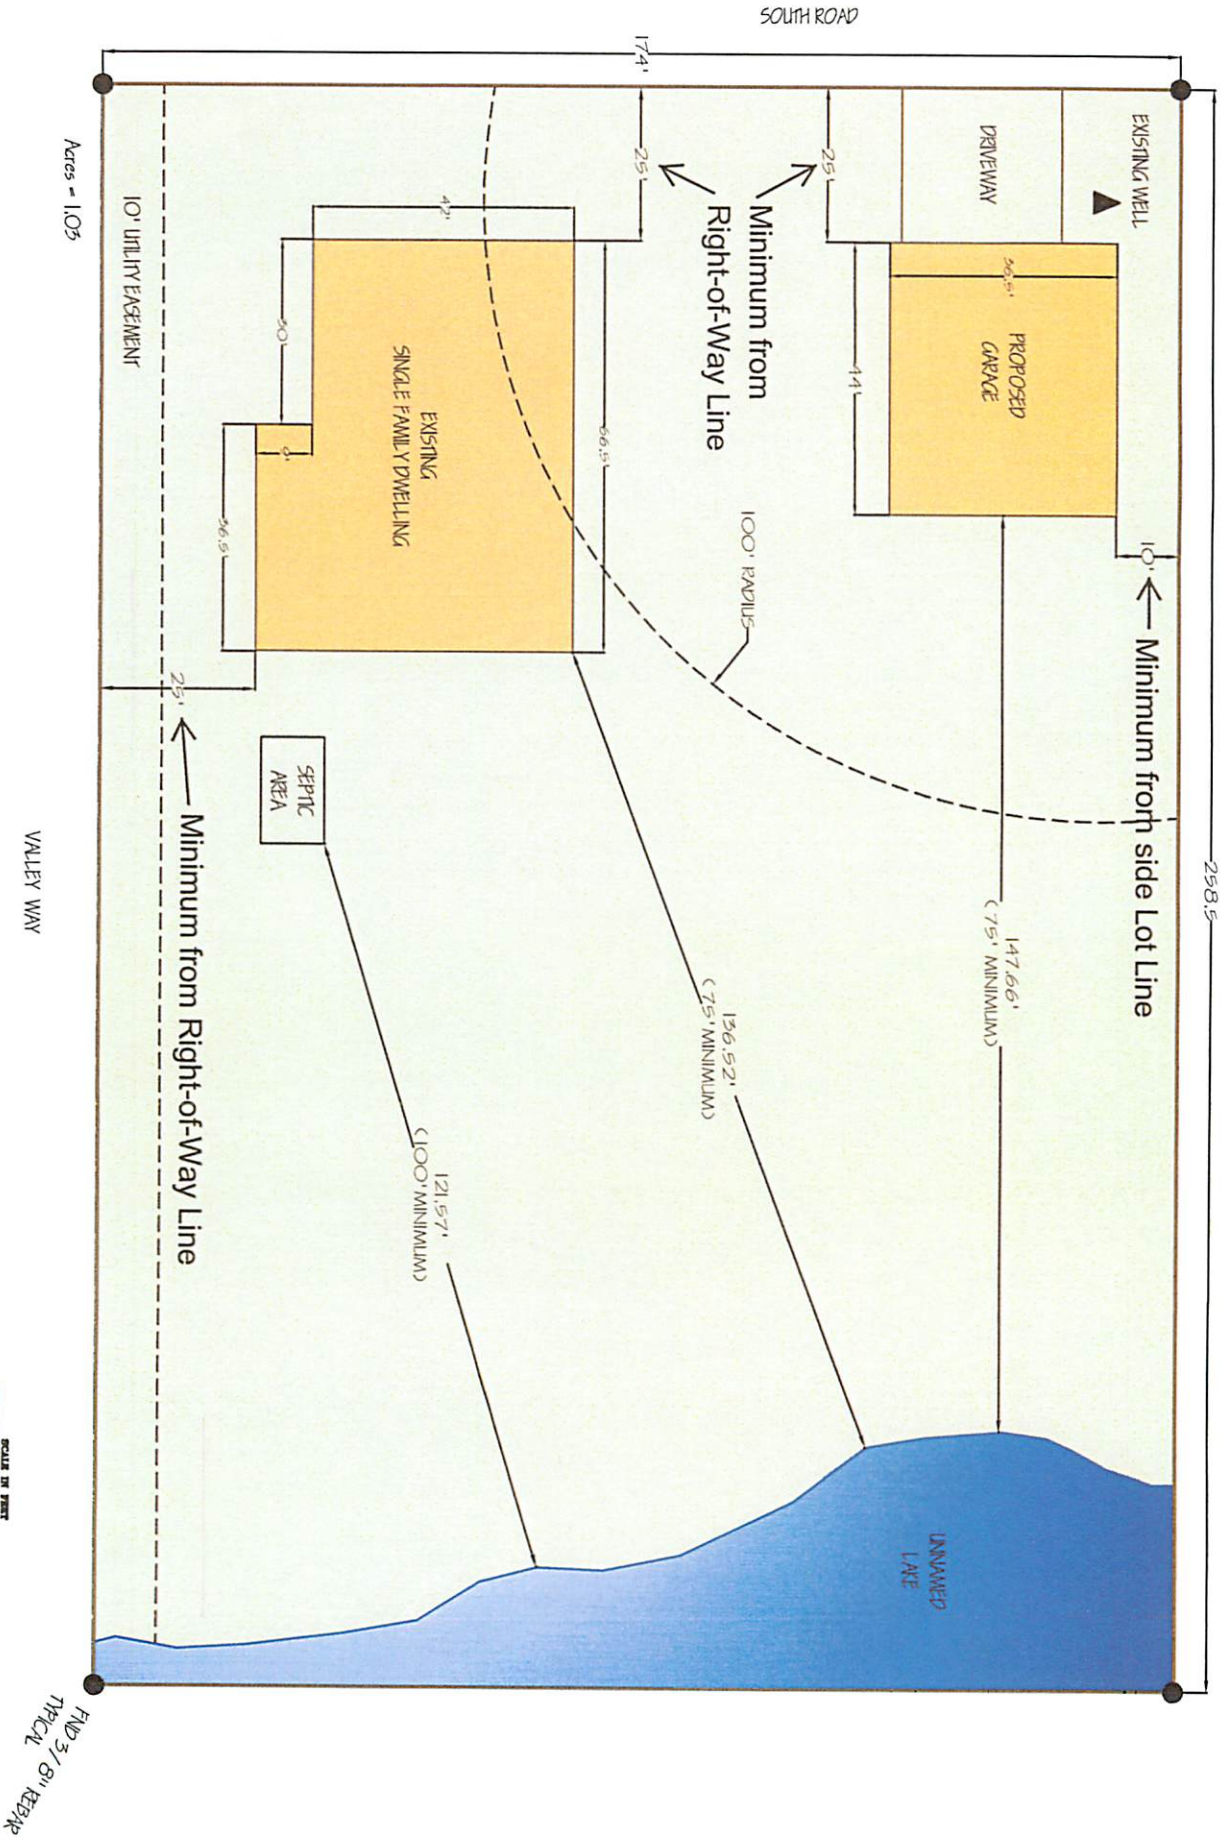

Acre = 1.03



FIN 3/8" REBAR
TYPICAL